


MAX OCCUPANCY
10 PEOPLE

SECOND FLOOR - FURNITURE, FIXTURES & EQUIPMENT PLAN

1/4" = 1'-0"

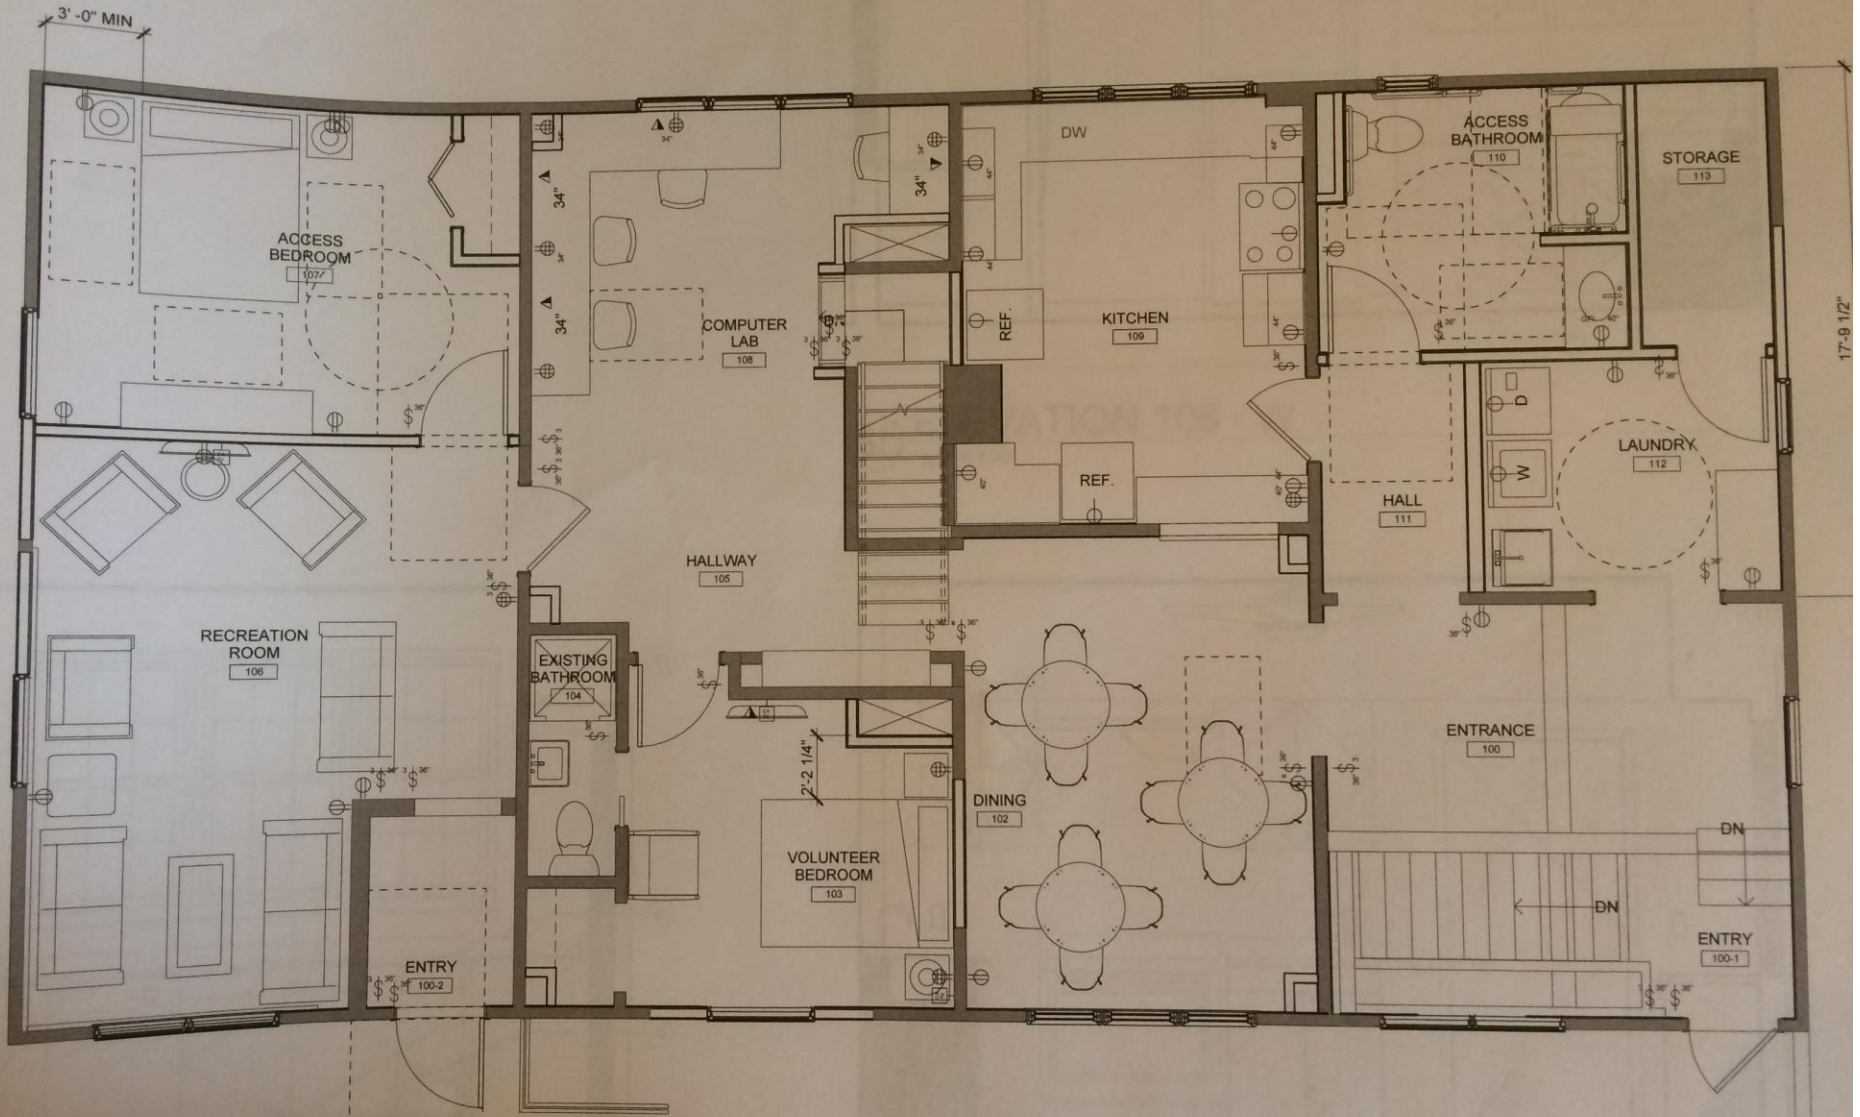

17'-9 1/2"

GRAPHIC REPRESENTATION
FIRST FLOOR - FURNITURE, FIXTURES & EQUIPMENT PLAN

A5

1/4" = 1'-0"

